


PERGOLA 1

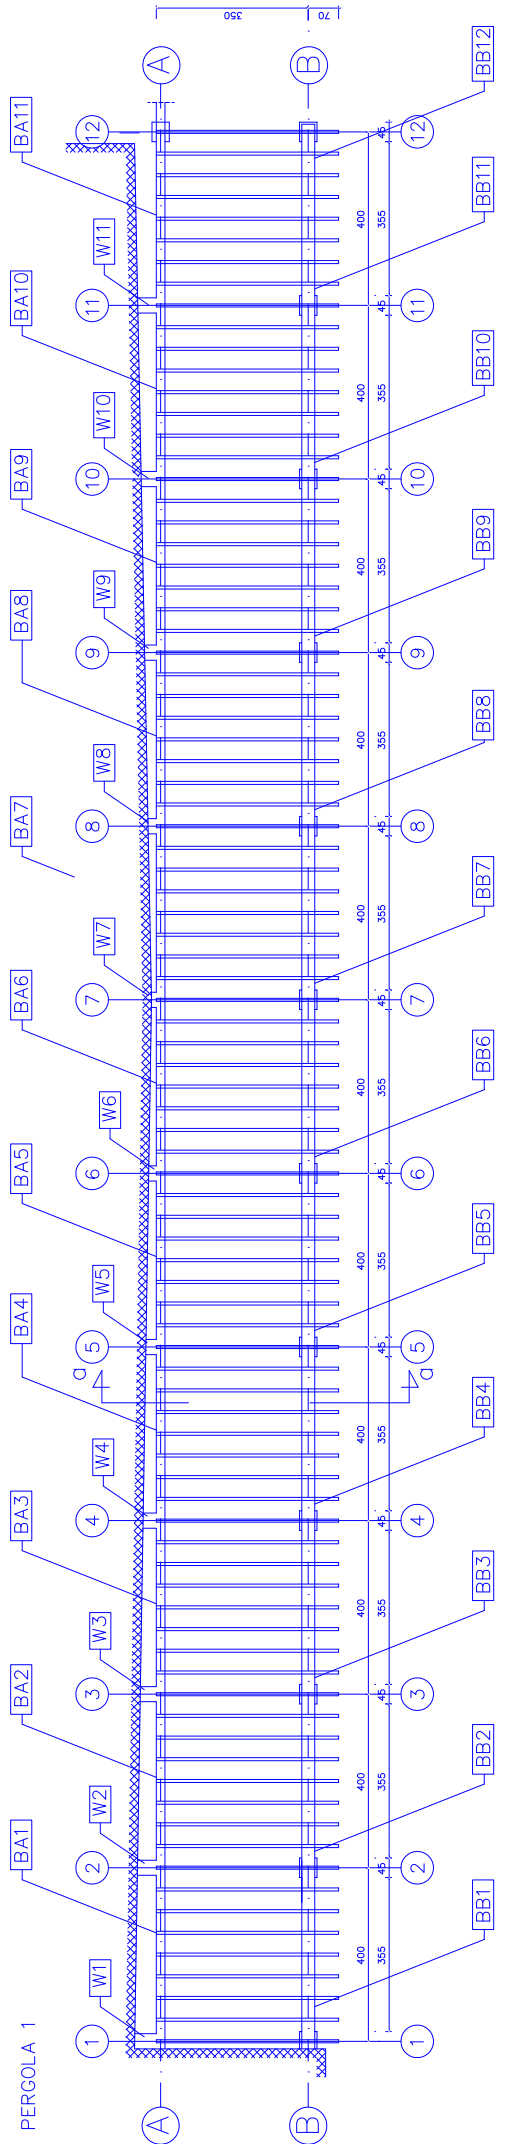

PERGOLA 2 - ROZWINIENIE

